


Ref:	Max Frank Pecavoid® Standard Details		
Drawing Title:	Clayfill Deep Trench Fill Foundations	REV	
		0	
DRG No:	MFL-PECAV-009	Date:	SEPT 2017
		Scale:	NTS

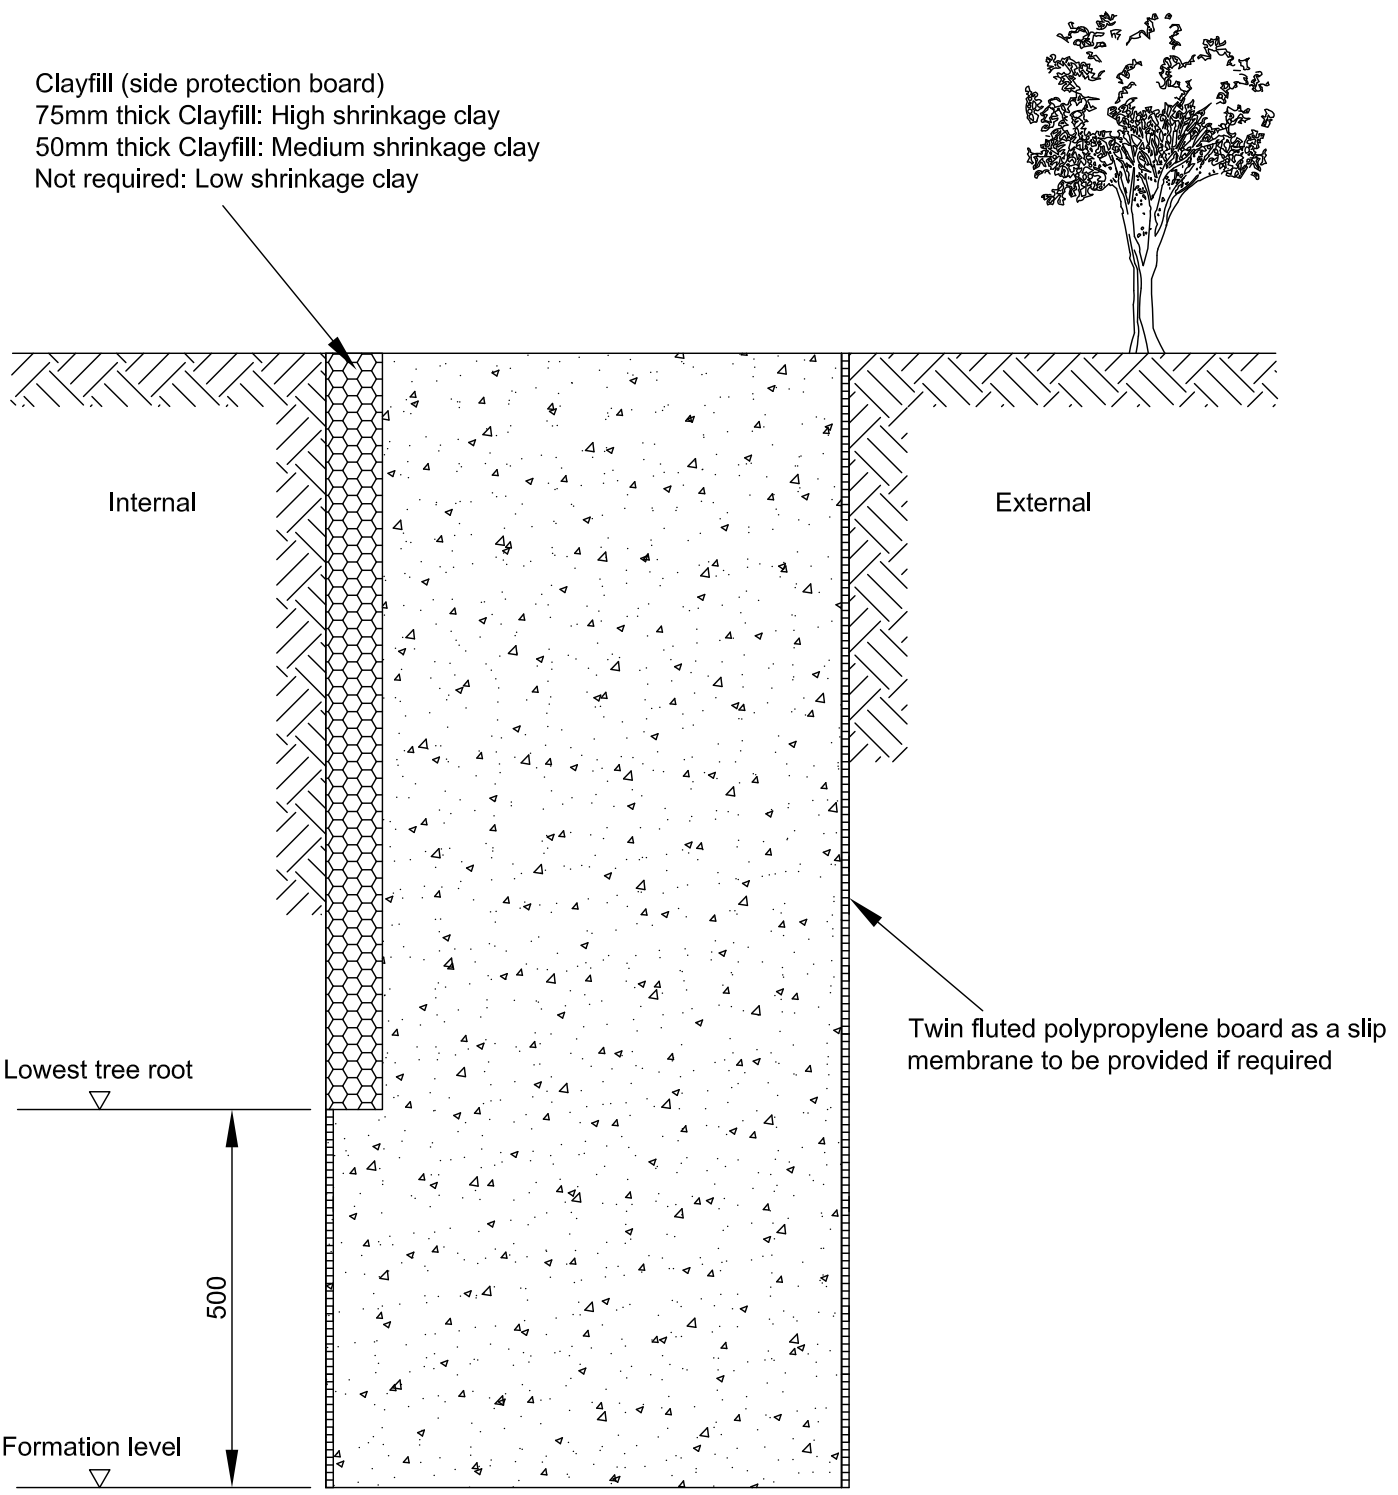

## CLAYFILL DEEP TRENCH FILL FOUNDATIONS